



n. + 41.80 mts
 n. + 38.28 mts
 n. + 34.76 mts
 n. + 31.24 mts
 n. + 27.72 mts
 n. + 24.20 mts
 n. + 20.68 mts
 n. + 17.16 mts
 n. + 13.64 mts
 n. + 10.12 mts
 n. + 7.16 mts
 n. + 0.40 mts
 n. + 0.00 mts



ARQUITECTURA

TEMA:
 Residencia Universitaria
 en La Mariscal

AUTOR:
 Christian G. Galeas
 Campos

TUTOR GUIA:
 Arq. Dario Cobos

TUTOR CORRECTOR:
 Arq. Mauro Cepeda


CONTIENE:
 Fachada Este

NOTAS:

ESCALA:
 1:200



LÁMINA:
 ARQ - 22

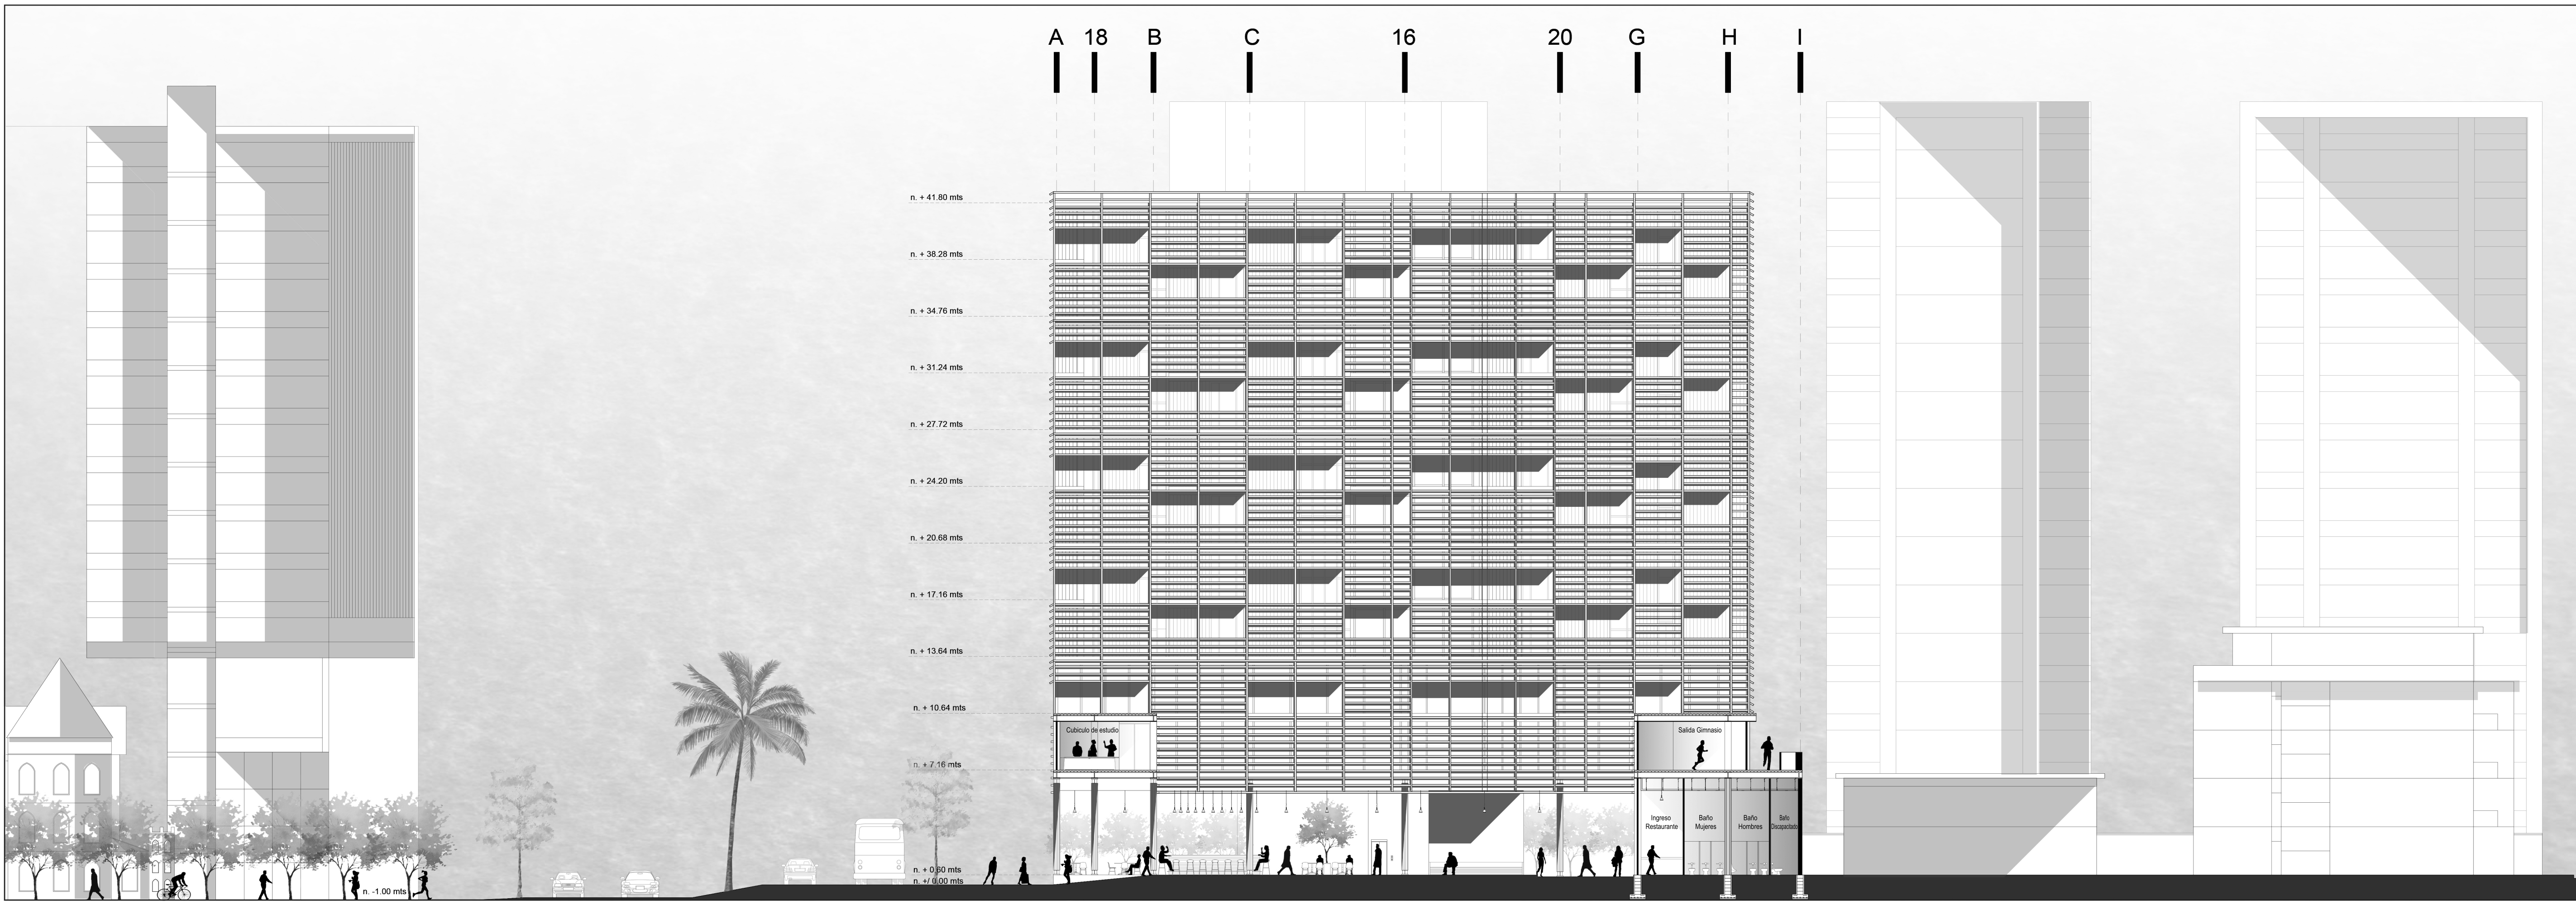

ARQUITECTURA

TEMA:
Residencia Universitaria en La Mariscal

AUTOR:
Christian G. Galeas Campos

TUTOR GUIA:
Arq. Dario Cobos

TUTOR CORRECTOR:
Arq. Mauro Cepeda

CONTIENE:
Corte Fachada ___2 - 2'

NOTAS:
Sustituye a la Fachada Oeste

ESCALA:
1:150

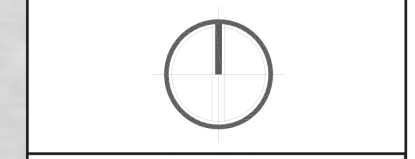


LÁMINA:
ARQ - 23